

SHEIK ZAYED





### **CONTENT**

About Gates Developments

02 Introducing Gates Prive'03 About the Architect

Location Map

Masterplan

Renders & FloorPLan



# A FULL-SERVICE REAL ESTATE DEVELOPER

A full-service real estate development and management company that takes pride in redefining the traditional real estate model to create positive experiences for its community. We strive for real mutual success by encouraging people to live their lives ambitiously in progressive, sustainable, and future- forward developments. Ever since its birth in 2018, the company has proven to be a dynamic player with high-level expertise of over 25 years, persistently transcending property trends and delivering on its promise.



project by









## REDEFINING THE EXPERIENCE OF LIVING

Reigning over 17 feddans with 98 units comprising all typologies (Stand alones, Maisonette, Twin House, Town House), Gates Privé has residential living spaces and an ambiance that truly immerses you. It is designed with unmistakable character surrounded by unparalleled views of lush green nature.







## BUILDING ON THE AFFINITY FOR NATURE AND GREEN SPACES.

From landscaped greenery to striking residential developments, Gates Prive has it all. Located in the heart of 6th of October with endless amenities designed to the highest standards for contemporary living.









## GATES PRIVE IS DESIGNED BY RAEF FAHMI, THE AWARD-WINNING ARCHITECT.










Residential spaces are often transformed through the way art is used in their design. A fusion between art and architecture creates the spaces which are awe-inspiring and captivating.



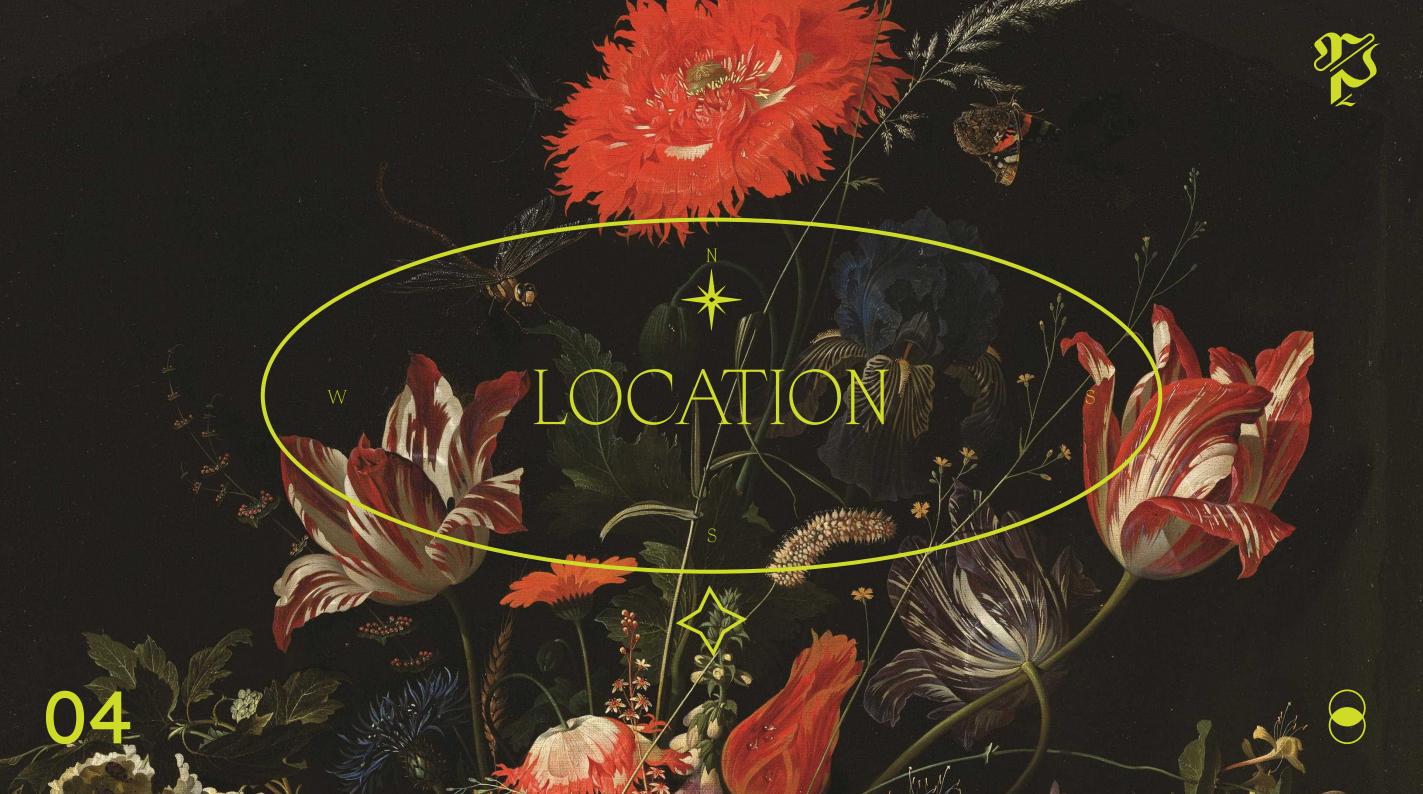



## WHEN TRANQUALITY MEETS ACCESSIBILITY

Located in Cairo's West side, Gates Prive is distanced from the frenzy of the buzzing centre with access to the vibrant and vital surrounding areas for retail, dining, business and entertainment. The development is only 2 km from Walk Of Cairo and is in close proximity with Mall of Arabia and Arkan Plaza.

The accessibility of the project strategically positions it as one of the West side's most alluring places to truly live the all encompassing life.













A FLOWING BLEND BETWEEN NATURE AND CONCRETE.








## MAISONETTE



## MAISONETTE

#### A- 132m


#### Maisonette A Ground Floor Plan

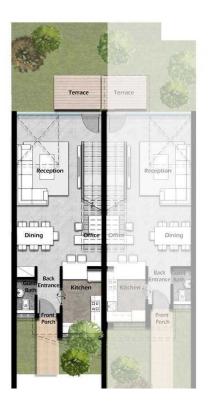

#### Area: 66m<sup>2</sup>

| ROOM                 | LENGTH | WIDTH |
|----------------------|--------|-------|
| RECEPTION AND DINING | 9.05   | 5.15  |
| STAIRS               | 6.00   | 1.20  |
| KITCHEN              | 3.90   | 2.60  |
| BACK ENTRANCE        | 2.90   | 1.40  |
| GUEST'S TOILET       | 2.20   | 1.35  |
| FRONT PORCH          | 1.25   | 0.90  |
| TERRACE              | 2.00   | 2.65  |

#### Maisonette A First Floor Plan

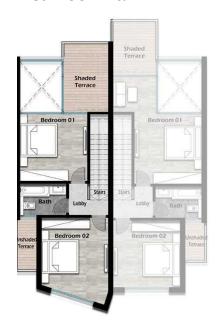

Area: 66m<sup>2</sup>

| ROOM              | LENGTH | WIDTH |
|-------------------|--------|-------|
| STAIRS            | 5.60   | 1.20  |
| BEDROOM 2         | 4.95   | 4.00  |
| LOBBY             | 1.85   | 1.15  |
| BATH              | 2.80   | 2.00  |
| BEDROOM 1         | 3.95   | 3.90  |
| SHADED TERRACE    | 3.65   | 2.60  |
| UNSHADED TERRACE  | 2.80   | 1.15  |
| ONOTIVED TETTIVOL | 2.00   | 1110  |

ACTUAL AREAS MAY VARY FROM THE STATED AREA. DRAWINGS ARE NOT TO SCALE. THE ARCHITECTURAL DETAILS, DIMENSIONS AND AREA IN THIS PLAN ARE APPROXIMATE, INFORMATION BASED ON CONCEPT DESIGN INFORMATION ONLY, AND FINAL AS-BUILT CONDITIONS MAY VARY. ALL UNITS ARE SOLD AS CORE & SHELL, UNFURNISHED, WITHOUT POOLS, PERGOLAS AND FINISHING, ETC.

ALL IMAGES USED ARE FOR ILLUSTRATIVE PURPOSES ONLY AND DO NOT REPRESENT THE ACTUAL SIZE, FEATURES, SPECIFICATIONS, FITTINGS, AND FURNISHINGS FENCES WILL BE ALONG ALL SIDES EXCEPT FRONT

ALL IMAGES USED ARE FOR ILLUSTRATIVE PORPOSES ONLY AND LO NOT REPRESENT THE ACTUMES, SPECIFICATIONS, FITTINGS, AND FOUNDATIONS FENCES WILL BE ALLONG ALL SIDES EXCEPT FROM YARD, AS PER DESIGN GUIDELINES, GATES DEVELOPMENTS RESERVES THE RIGHT TO MAKE REVISIONS/ALTERATIONS, AT ITS ABSOLUTE DISCRETION, AND WITHOUT LIABILITY, EACH GARDEN OF LAND PLOT AREA WILL VARY BASED ON THE LOCATION OF THE BUILDING, DIMENSIONS EXCLUDE PRISMATIC SHAPES, DIMENSIONS REPRESENT MAXIMUM LENGTH AND WIDTH OF LIVABLE SPACES ALL ROOM DIMENSIONS INCLUDE WALL FINISHES AND CONSTRUCTION TOLERANCES ALLOWANCE WILL BE STATED IN CONTRACTED DOCUMENTS. ALL MATERIALS, DIMENSIONS AND DRAWINGS ARE APPROXIMATE, INFORMATION SUBJECT TO CHANGE WITHOUT NOTICE






### MAISONETTE

#### B- 138m


#### Maisonette B Ground Floor Plan

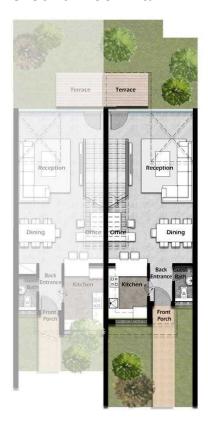

#### Area: 70m<sup>2</sup>

| ROOM                 | LENGTH | WIDTH |
|----------------------|--------|-------|
| FRONT PORCH          | 1.25   | 1.00  |
| RECEPTION AND DINING | 8.70   | 5.15  |
| STAIRS               | 6.00   | 1.20  |
| KITCHEN              | 3.30   | 2.60  |
| BACK ENTRANCE        | 2.30   | 1.40  |
| GUEST'S TOILET       | 2.30   | 1.35  |
| TERRACE              | 2.00   | 2.65  |

#### Maisonette B First Floor Plan

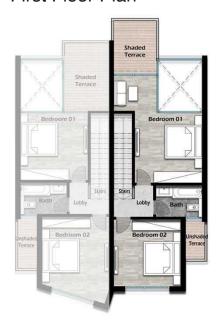

#### Area: 68m<sup>2</sup>

| ROOM             | LENGTH | WIDTH |
|------------------|--------|-------|
| STAIRS           | 5.70   | 1.20  |
| BEDROOM 2        | 3.90   | 4.00  |
| LOBBY            | 1.85   | 1.15  |
| BATH             | 2.80   | 1.80  |
| BEDROOM 1        | 3.95   | 6.05  |
| SHADED TERRACE   | 2.80   | 2.55  |
| UNSHADED TERRACE | 2.15   | 1.15  |

ACTUAL AREAS MAY VARY FROM THE STATED AREA. DRAWINGS ARE NOT TO SCALE. THE ARCHITECTURAL DETAILS, DIMENSIONS AND AREA IN THIS PLAN ARE APPROXIMATE, INFORMATION BASED ON CONCEPT DESIGN INFORMATION ONLY, AND FINAL AS-BUILT CONDITIONS MAY VARY. ALL UNITS ARE SOLD AS CORE & SHELL, UNFURNISHED, WITHOUT POOLS, PERGOLAS AND FINISHING, ETC.
ALL IMAGES USED ARE FOR ILLUSTRATIVE PURPOSES ONLY AND DO NOT REPRESENT THE ACTUAL SIZE, FEATURES, SPECIFICATIONS, FITTINGS, AND FUNISHINGS FENCES WILL BE ALONG ALL SIDES EXCEPT FRONT YARD, AS PER DESIGN GUIDELINES. GATES DEVELOPMENTS RESERVES THE RIGHT TO MAKE REVISIONS/ALTERATIONS, AT ITS ABSOLUTE DISCRETION, AND WITHOUT LIABILITY. EACH GARDEN OF LAND PLOT AREA WILL

ALL IMAGES USED ARE FOR ILLUSTRATURES, GATES DEVELOPMENTS RESERVES THE RIGHT TO MAKE REVISIONS/ALTERATIONS, AT ITS ABSOLUTE DISCRETION, AND WITHOUT LIBILITY. EACH GARDEN OF LAND PLOT AREA WILL VARY BASED ON THE LOCATION OF THE BUILDING. DIMENSIONS EXCLUDE PRISMATIC SHAPES, DIMENSIONS REPRESENT MAXIMUM LENGTH AND WIDTH OF LIVABLE SPACES ALL ROOM DIMENSIONS INCLUDE WALL FINISHES AND CONSTRUCTION TOLERANCES ALLOWANCE WILL BE STATED IN CONTRACTED DOCUMENTS. ALL MATERIALS, DIMENSIONS AND DRAWINGS ARE APPROXIMATE, INFORMATION SUBJECT TO CHANGE WITHOUT NOTICE







## TOWN HOUSE

#### Corner - 188m

#### Town House Ground Floor Plan



#### Area: 83m<sup>2</sup>

| ROOM          | LENGTH | WIDTH |
|---------------|--------|-------|
| FRONT PORCH — | 1.00   | 1.40  |
| FRONT FORCH   | 1.20   | 4.85  |
| ENTRANCE      | 1.60   | 1.55  |
| DINING        | 4.00   | 5.05  |
| RECEPTION —   | 4.25   | 5.05  |
|               | 2.70   | 1.05  |
| STAIRS        | 6.60   | 1.05  |
| GUEST TOILET  | 2.70   | 1.30  |
| KITCHEN       | 3.80   | 3.45  |
| TERRACE       | 0.60   | 2.55  |
| TERRACE —     | 1.80   | 3.70  |

#### Town House First Floor Plan



Area: 87m<sup>2</sup>

| ROOM        | LENGTH | WIDTH |
|-------------|--------|-------|
| CORRIDOR    | 6.60   | 1.15  |
| BEDROOM 01  | 4.30   | 3.90  |
| BATHROOM    | 2.30   | 2.50  |
| BEDROOM 02  | 3.90   | 4.70  |
| STAIRS      | 6.60   | 1.10  |
| M. BEDROOM  | 3.90   | 3.90  |
| M. BATHROOM | 2.70   | 2.25  |
| TERRACE 01  | 2.80   | 1.40  |
| TERRACE 02  | 1.20   | 1.60  |

ACTUAL AREAS MAY VARY FROM THE STATED AREA. DRAWINGS ARE NOT TO SCALE. THE ARCHITECTURAL DETAILS, DIMENSIONS AND AREA IN THIS PLAN ARE APPROXIMATE, INFORMATION BASED ON CONCEPT DESIGN INFORMATION ONLY, AND FINAL AS-BUILT CONDITIONS MAY VARY. ALL UNITS ARE SOLD AS CORE & SHELL, UNFURNISHED, WITHOUT POOLS, PERGOLAS AND FINISHING, ETC.

ALL IMAGES USED ARE FOR ILLUSTRATIVE PURPOSES ONLY AND DO NOT REPRESENT THE ACTUAL SIZE, FEATURES, SPECIFICATIONS, FITTINGS, AND FURNISHINGS FEÑOES WILL BE ALONG ALL SIDES EXCEPT FRONT YARD, AS PER DESIGN GUIDELINES. GATES DEVELOPMENTS RESERVES THE RIGHT TO MAKE REVISIONS/ALTERATIONS, AT ITS ABSOLUTE DISCRETION, AND WITHOUT LIABILITY. EACH GARDEN OF LAND PLOT AREA WILL VARY BASED ON THE LOCATION OF THE BUILDING. DIMENSIONS EXCLUDE PRISMATIC SHAPES. DIMENSIONS REPRESENT MAXIMUM LENGTH AND WIDTH OF LIVABLE SPACES ALL ROOM DIMENSIONS INCLUDE WALL FINISHES AND CONSTRUCTION TOLERANCES ALLOWANCE WILL BE STATED IN CONTRACTED DOCUMENTS. ALL MATERIALS, DIMENSIONS AND DRAWINGS ARE APPROXIMATE, INFORMATION SUBJECT TO CHANGE WITHOUT NOTICE



#### **ROOF FLOOR**

| Area: 18m <sup>2</sup> |        |       |
|------------------------|--------|-------|
| ROOM                   | LENGTH | WIDTH |
| STAIRS                 | 4.60   | 1.10  |
| LIVING ROOM            | 3.40   | 3.65  |
| TERRACE 01             | 3.85   | 4.85  |
| TERRACE 02             | 7.15   | 6.25  |





### TWIN HOUSE

#### 221 m

#### Twin House Ground Floor Plan



#### Area: 98m<sup>2</sup>

| ROOM           | LENGTH | WIDTH |
|----------------|--------|-------|
| ENTRANCE       | 3.60   | 1.65  |
| COURTYARD      | 3.45   | 3.70  |
| ENTRANCE LOBBY | 2.70   | 1.10  |
| STAIRS         | 2.60   | 2.80  |
| DINING         | 2.10   | 3.90  |
| LIVING ARFA —  | 3.40   | 3.90  |
| LIVING AREA —  | 4.60   | 3.85  |
| LOBBY          | 1.40   | 1.25  |
| GUEST TOILET   | 1.30   | 1.75  |
| KITCHEN        | 3.20   | 3.95  |
| LAUNDRY        | 0.90   | 2.25  |
| MAID'S ROOM    | 2.15   | 2.25  |
| MAID'S BATH    | 1.50   | 2.25  |
| TERRACE        | 1.80   | 4.55  |
|                | 0.60   | 3.05  |

#### Twin House First Floor Plan



#### Area: 101m<sup>2</sup>

| ROOM          | LENGTH | WIDTH |
|---------------|--------|-------|
| STAIRS        | 3.55   | 2.75  |
| CORRIDOR      | 3.70   | 1.40  |
| LOBBY         | 1.75   | 1.70  |
| BATH          | 1.80   | 2.65  |
| BEDROOM 02    | 3.65   | 4.40  |
| BEDROOM 02 -  | 0.60   | 2.80  |
| LOBBY 01      | 1.45   | 1.25  |
| M.LOBBY       | 0.50   | 1.25  |
| M.BEDROOM     | 3.90   | 4.15  |
| INI'PEDUOOINI | 0.80   | 2.35  |
| M.BATHROOM    | 1.90   | 2.65  |
| BEDROOM 01    | 4.10   | 3.90  |
| TERRACE       | 3.75   | 3.45  |
| TERRACE 01    | 0.95   | 3.70  |

#### ACTUAL AREAS MAY VARY FROM THE STATED AREA. DRAWINGS ARE NOT TO SCALE. THE ARCHITECTURAL DETAILS, DIMENSIONS AND AREA IN THIS PLAN ARE APPROXIMATE, INFORMATION BASED ON CONCEPT DESIGN INFORMATION ONLY, AND FINAL AS-BUILT CONDITIONS MAY VARY, ALL UNITS ARE SOLD AS CORE & SHELL, UNFURNISHED, WITHOUT POOLS, PERGOLAS AND FINISHING, ETC.

ALL IMAGES USED ARE FOR ILLUSTRATIVE PURPOSES ONLY AND DO NOT REPRESENT THE ACTUAL SIZE, FEATURES, SPECIFICATIONS, FITTINGS, AND FURNISHINGS FEÑOES WILL BE ALONG ALL SIDES EXCEPT FRONT YARD, AS PER DESIGN GUIDELINES. GATES DEVELOPMENTS RESERVES THE RIGHT TO MAKE REVISIONS/ALTERATIONS, AT ITS ABSOLUTE DISCRETION, AND WITHOUT LIABILITY. EACH GARDEN OF LAND PLOT AREA WILL VARY BASED ON THE LOCATION OF THE BUILDING. DIMENSIONS EXCLUDE PRISMATIC SHAPES. DIMENSIONS REPRESENT MAXIMUM LENGTH AND WIDTH OF LIVABLE SPACES ALL ROOM DIMENSIONS INCLUDE WALL FINISHES AND CONSTRUCTION TOLERANCES ALLOWANCE WILL BE STATED IN CONTRACTED DOCUMENTS. ALL MATERIALS, DIMENSIONS AND DRAWINGS ARE APPROXIMATE, INFORMATION SUBJECT TO CHANGE WITHOUT NOTICE





15.50

**ROOF FLOOR** 

TERRACE 02



## VILLA TYPE C



## VILLA TYPE C

#### 252m

#### Villa type C Ground Floor Plan



#### Area: 111m<sup>2</sup>

| ROOM            | LENGTH | WIDTH |
|-----------------|--------|-------|
|                 | 1.00   | 1.75  |
| FRONT PORCH —   | 1.20   | 6.10  |
| ENTRANCE        | 3.60   | 1.80  |
| COURTYARD       | 3.40   | 3.85  |
| ENTRANCE LOBBY  | 3.70   | 1.15  |
| STAIRS          | 3.70   | 2.80  |
| DINING          | 2.55   | 4.15  |
| DECEDION        | 3.00   | 4.15  |
| RECEPTION —     | 5.85   | 3.70  |
| LOBBY           | 1.20   | 1.25  |
| GUEST TOILET    | 1.20   | 2.70  |
| KITCHEN         | 3.30   | 3.95  |
| MAID'S ROOM     | 2.20   | 2.10  |
| LAUNDRY         | 0.90   | 2.10  |
| MAID'S BATHROOM | l 1.50 | 2.10  |
| TERRACE -       | 1.80   | 3.95  |
|                 | 0.60   | 3.90  |

#### Villa type C First Floor Plan



#### Area: 115m<sup>2</sup>

| ROOM           | LENGTH | WIDTH |
|----------------|--------|-------|
| STAIRS         | 3.50   | 2.70  |
| CORRIDOR       | 5.25   | 1.25  |
| LOBBY          | 1.90   | 1.25  |
| M.BEDROOM 01   | 3.95   | 3.95  |
| M. BATHROOM 01 | 1.80   | 2.70  |
| M. LOBBY       | 2.00   | 1.25  |
| M.BATHROOM 02  | 2.00   | 2.70  |
| M.BEDROOM 02   | 3.90   | 3.90  |
| WI.BEDROOM 02  | 0.85   | 2.15  |
| BATHRROM       | 1.80   | 2.70  |
| BEDROOM        | 3.90   | 4.00  |
| LIVING ROOM    | 3.95   | 3.90  |
| TERRACE 01     | 1.20   | 2.00  |
| TERRACE 02     | 1.85   | 1.95  |

#### ACTUAL AREAS MAY VARY FROM THE STATED AREA. DRAWINGS ARE NOT TO SCALE. THE ARCHITECTURAL DETAILS, DIMENSIONS AND AREA IN THIS PLAN ARE APPROXIMATE, INFORMATION BASED ON CONCEPT DESIGN INFORMATION ONLY, AND FINAL AS-BUILT CONDITIONS MAY VARY, ALL UNITS ARE SOLD AS CORE & SHELL, UNFURNISHED, WITHOUT POOLS, PERGOLAS AND FINISHING, ETC.

ALL IMAGES USED ARE FOR ILLUSTRATIVE PURPOSES ONLY AND DO NOT REPRESENT THE ACTUAL SIZE, FEATURES, SPECIFICATIONS, FITTINGS, AND FURNISHINGS FEÑCES WILL BE ALONG ALL SIDES EXCEPT FRONT YARD, AS PER DESIGN GUIDELINES. GATES DEVELOPMENTS RESERVES THE RIGHT TO MAKE REVISIONS/ALTERATIONS, AT ITS ABSOLUTE DISCRETION, AND WINTHOUT LIABILITY. EACH GARDEN OF LAND PLOT AREA WILL VARY BASED ON THE LOCATION OF THE BUILDING. DIMENSIONS EXCLUDE PRISMATIC SHAPES. DIMENSIONS REPRESENT MAXIMUM LENGTH AND WIDTH OF LIVABLE SPACES ALL ROOM DIMENSIONS INCLUDE WALL FINISHES AND CONSTRUCTION TOLERANCES ALLOWANCE WILL BE STATED IN CONTRACTED DOCUMENTS. ALL MATERIALS, DIMENSIONS AND DRAWINGS ARE APPROXIMATE, INFORMATION SUBJECT TO CHANGE WITHOUT NOTICE



#### **ROOF FLOOR**

| Area: 26m²   |        |       |
|--------------|--------|-------|
| ROOM         | LENGTH | WIDTH |
| OTAIDO       | 1.55   | 0.95  |
| STAIRS       | 1.05   | 2.60  |
| CORRIDOR     | 2.60   | 1.05  |
| KITCHEN      | 1.55   | 1.65  |
| LIVING AREA  | 3.20   | 4.15  |
| TERRACE 01   | 3.45   | 4.15  |
| TERRACE 02   | 5.60   | 7.85  |
| TERRACE 02 — | 0.85   | 2.35  |
|              |        |       |



## VILLA TYPE B



## VILLA TYPE B

#### 301m

#### Villa type B Ground Floor Plan



Area: 136m<sup>2</sup>

| ROOM           | LENGTH | WIDTH |
|----------------|--------|-------|
| ENTRANCE       | 4.45   | 2.75  |
| COURTYARD      | 3.45   | 3.70  |
| ENTRANCE LOBBY | 2.75   | 2.50  |
| STAIRS         | 2.35   | 3.55  |
| DINING         | 3.00   | 4.00  |
| RECEPTION      | 4.00   | 3.70  |
| LIVING ROOM —  | 2.85   | 3.85  |
|                | 3.00   | 3.85  |
| COATING        | 1.55   | 1.50  |
| GUEST TOILET   | 1.55   | 2.45  |
| OFFICE         | 4.45   | 2.30  |
| LOBBY          | 1.65   | 2.20  |
| LAUNDRY        | 0.65   | 1.15  |
| MAIDS ROOM     | 2.25   | 1.90  |
| MAIDS BATH     | 1.95   | 1.15  |
| KITCHEN —      | 1.70   | 3.40  |
|                | 2.60   | 3.30  |
| TERRACE        | 2.00   | 4.70  |
|                | 0.60   | 2.80  |
|                |        |       |

#### Villa type B First Floor Plan



Area: 132m<sup>2</sup>

| ROOM          | LENGTH | WIDTH |
|---------------|--------|-------|
| STAIRS        | 2.15   | 3.50  |
| LOBBY _       | 4.25   | 2.50  |
|               | 1.00   | 2.75  |
| LAUNDRY       | 1.95   | 1.00  |
| BATHROOM      | 1.90   | 3.50  |
| BEDROOM 01    | 3.90   | 4.90  |
| BEDROOM 02    | 3.90   | 3.80  |
| LIVING ROOM - | 1.70   | 3.95  |
|               | 3.35   | 2.85  |
| LOBBY 01      | 1.90   | 1.20  |
| M.LOBBY       | 2.10   | 1.20  |
| M.BATHROOM    | 2.10   | 2.70  |
| M.BEDROOM -   | 4.20   | 3.90  |
|               | 0.80   | 3.10  |
| M.BEDROOM 01  | 3.90   | 3.95  |
| M.BATHROOM 01 | 1.90   | 4.00  |
| TERRACE       | 1.25   | 1.20  |
|               |        |       |

#### ACTUAL AREAS MAY VARY FROM THE STATED AREA. DRAWINGS ARE NOT TO SCALE. THE ARCHITECTURAL DETAILS, DIMENSIONS AND AREA IN THIS PLAN ARE APPROXIMATE, INFORMATION BASED ON CONCEPT DESIGN INFORMATION ONLY, AND FINAL AS-BUILT CONDITIONS MAY VARY, ALL UNITS ARE SOLD AS CORE & SHELL, UNFURNISHED, WITHOUT POOLS, PERGOLAS AND FINISHING, ETC.

ALL IMAGES USED ARE FOR ILLUSTRATIVE PURPOSES ONLY AND DO NOT REPRESENT THE ACTUAL SIZE, FEATURES, SPECIFICATIONS, FITTINGS, AND FURNISHINGS FEÑCES WILL BE ALONG ALL SIDES EXCEPT FRONT YARD, AS PER DESIGN GUIDELINES. GATES DEVELOPMENTS RESERVES THE RIGHT TO MAKE REVISIONS/ALTERATIONS, AT ITS ABSOLUTE DISCRETION, AND WITHOUT LIABILITY. EACH GARDEN OF LAND PLOT AREA WILL VARY BASED ON THE LOCATION OF THE BUILDING. DIMENSIONS EXCLUDE PRISMATIC SHAPES. DIMENSIONS REPRESENT MAXIMUM LENGTH AND WIDTH OF LIVABLE SPACES ALL ROOM DIMENSIONS INCLUDE WALL FINISHES AND CONSTRUCTION TOLERANCES ALLOWANCE WILL BE STATED IN CONTRACTED DOCUMENTS. ALL MATERIALS, DIMENSIONS AND DRAWINGS ARE APPROXIMATE, INFORMATION SUBJECT TO CHANGE WITHOUT NOTICE.



| Area: 33m <sup>2</sup> |        |       |
|------------------------|--------|-------|
| ROOM                   | LENGTH | WIDTH |
| STAIRS                 | 3.50   | 1.20  |
|                        | 2.30   | 2.65  |
| LOBBY                  | 1.20   | 2.55  |
| LIVING AREA            | 3.55   | 3.95  |
| KITCHENETTE            | 2.00   | 3.55  |
| TERRACE 01             | 42.5   |       |

31

TERRACE02





### SIGNATURE VILLA

#### 309m

#### Signature Villa Ground Floor Plan



Area: 144m<sup>2</sup>

| ROOM           | LENGTH | WIDTH |
|----------------|--------|-------|
| ENTRANCE LOBBY | 1.80   | 3.45  |
| GUEST TOILET   | 1.25   | 2.05  |
| KITCHEN        | 4.45   | 3.80  |
| MAID'S ROOM    | 2.60   | 2.20  |
| MAID'S TOILET  | 1.30   | 2.85  |
| LAUNDRY        | 1.25   | 0.80  |
| STAIRCASE      | 4.40   | 3.80  |
| DINING         | 4.45   | 5.75  |
| LIVING ROOM    | 4.40   | 3.90  |
| RECEPTION      | 6.25   | 6.25  |
| TERRACE        | 3.50   | 2.70  |

#### Signature Villa First Floor Plan



Area: 130m<sup>2</sup>

| ROOM         | LENGTH | WIDTH |
|--------------|--------|-------|
| STAIRCASE    | 3.30   | 3.80  |
| CORRIDOR     | 1.05   | 3.80  |
| LIVING ROOM  | 4.40   | 3.45  |
| LOBBY        | 1.60   | 2.00  |
| BEDROOM      | 4.45   | 4.90  |
| BATHROOM —   | 0.50   | 2.80  |
|              | 2.85   | 2.00  |
| M.BEDROOM    | 6.90   | 3.90  |
| M.BATHROOM — | 2.00   | 1.05  |
|              | 2.85   | 2.80  |
| M.DRESSING   | 1.60   | 1.80  |
| TERRACE      | 2.40   | 1.70  |

#### ACTUAL AREAS MAY VARY FROM THE STATED AREA. DRAWINGS ARE NOT TO SCALE. THE ARCHITECTURAL DETAILS, DIMENSIONS AND AREA IN THIS PLAN ARE APPROXIMATE, INFORMATION BASED ON CONCEPT DESIGN INFORMATION ONLY, AND FINAL AS-BUILT CONDITIONS MAY VARY. ALL UNITS ARE SOLD AS CORE & SHELL, UNFURNISHED, WITHOUT POOLS, PERGOLAS AND FINISHING, ETC.

ALL IMAGES USED ARE FOR ILLUSTRATIVE PURPOSES ONLY AND DO NOT REPRESENT THE ACTUAL SIZE, FEATURES, SPECIFICATIONS, FITTINGS, AND FURNISHINGS FEÑCES WILL BE ALONG ALL SIDES EXCEPT FRONT YARD, AS PER DESIGN GUIDELINES. GATES DEVELOPMENTS RESERVES THE RIGHT TO MAKE REVISIONS/ALTERATIONS, AT ITS ABSOLUTE DISCRETION, AND WITHOUT LIABILITY. EACH GARDEN OF LAND PLOT AREA WILL VARY BASED ON THE LOCATION OF THE BUILDING. DIMENSIONS EXCLUDE PRISMATIC SHAPES. DIMENSIONS REPRESENT MAXIMUM LENGTH AND WIDTH OF LIVABLE SPACES ALL ROOM DIMENSIONS INCLUDE WALL FINISHES AND CONSTRUCTION TOLERANCES ALLOWANCE WILL BE STATED IN CONTRACTED DOCUMENTS. ALL MATERIALS, DIMENSIONS AND DRAWINGS ARE APPROXIMATE, INFORMATION SUBJECT TO CHANGE WITHOUT NOTICE







